


*THERMOSTAT MODE MUST
BE PROGRAMED TO HEAT PUMP
(INSTALLER SETUP # 170=12)

HONEYWELL 8000 THERMOSTAT

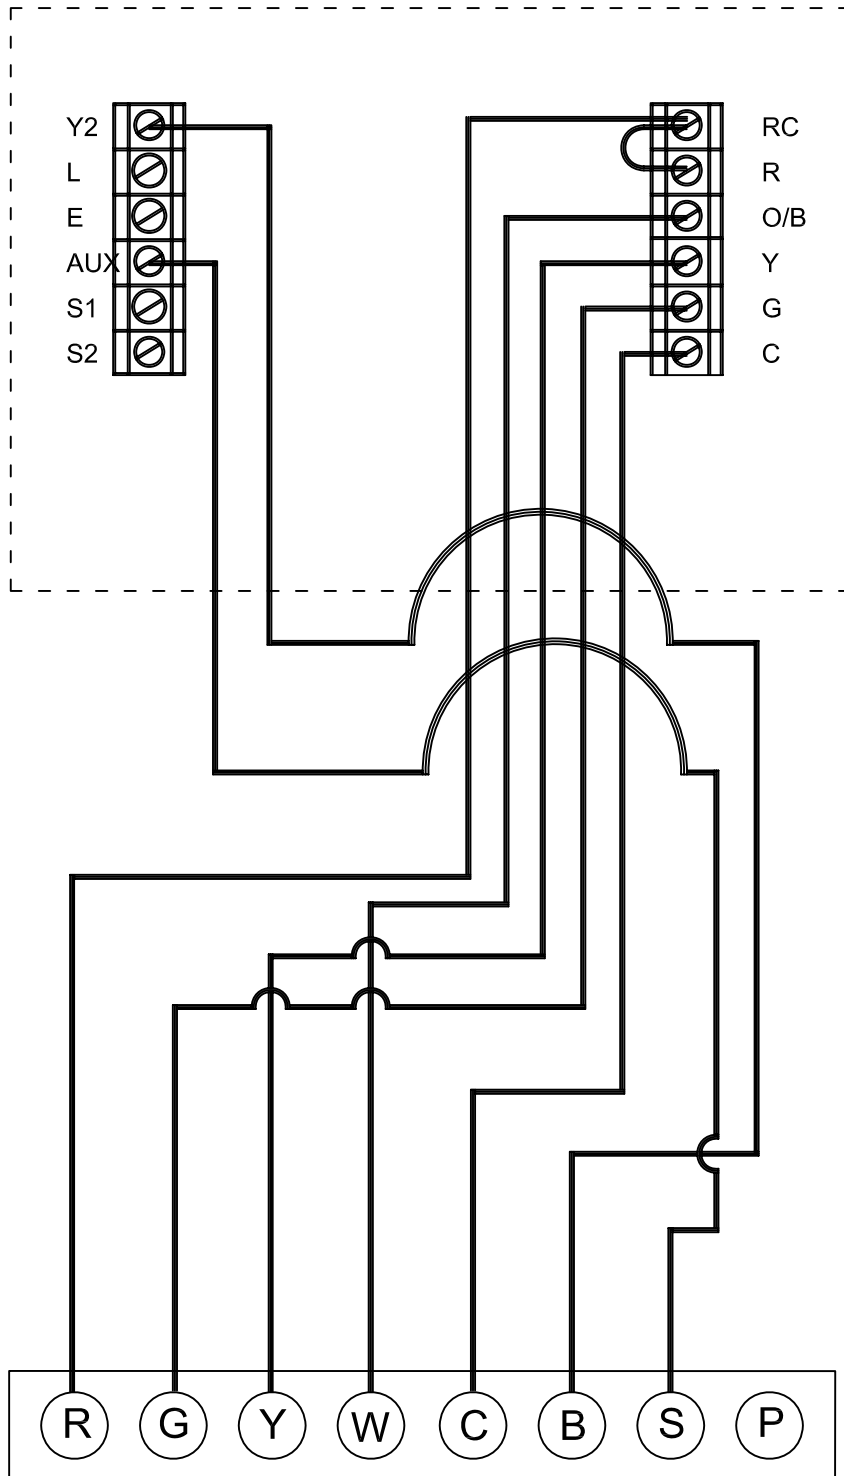

DRAWING TITLE
THERMOSTAT
WIRING DIAGRAM

REV.	DATE	DESCRIPTION OF CHANGE



HYDRO-TEMP
Earth Coupled Heat Pumps®

P.O. BOX 566 3636 HWY 67 SOUTH
POCAHONTAS, AR 72455
PHONE (870) 892-8343
FAX (870) 892-8323
WEB SITE: WWW.HYDRO-TEMP.COM

STANDARD WIRING FOR
TERMINAL STRIP UNIT
AND
HONEYWELL 8000

DATE: 2/13/07
DRAWN BY: TLK
CHECKED BY: JR
FILE NO.
H003616A